



## Legend


- ● ● Vanden Road
- ▤ ▤ ▤ Cement Hill / Peabody Road - Six Lanes
- ▤ ▤ ▤ Industrial Collector - Four Lanes
- ▤ ▤ ▤ New Canon - Four Lanes
- ▤ ▤ ▤ New Canon - Two Lanes
- ▤ ▤ ▤ Connector with Enhanced Median
- ▤ ▤ ▤ Industrial - Two Lanes
- ▤ ▤ ▤ Main Street
- ▤ ▤ ▤ Connector
- ▤ ▤ ▤ Connector with Multi-Use Trail
- ● ● Boulevard
- ▤ ▤ ▤ Local Residential

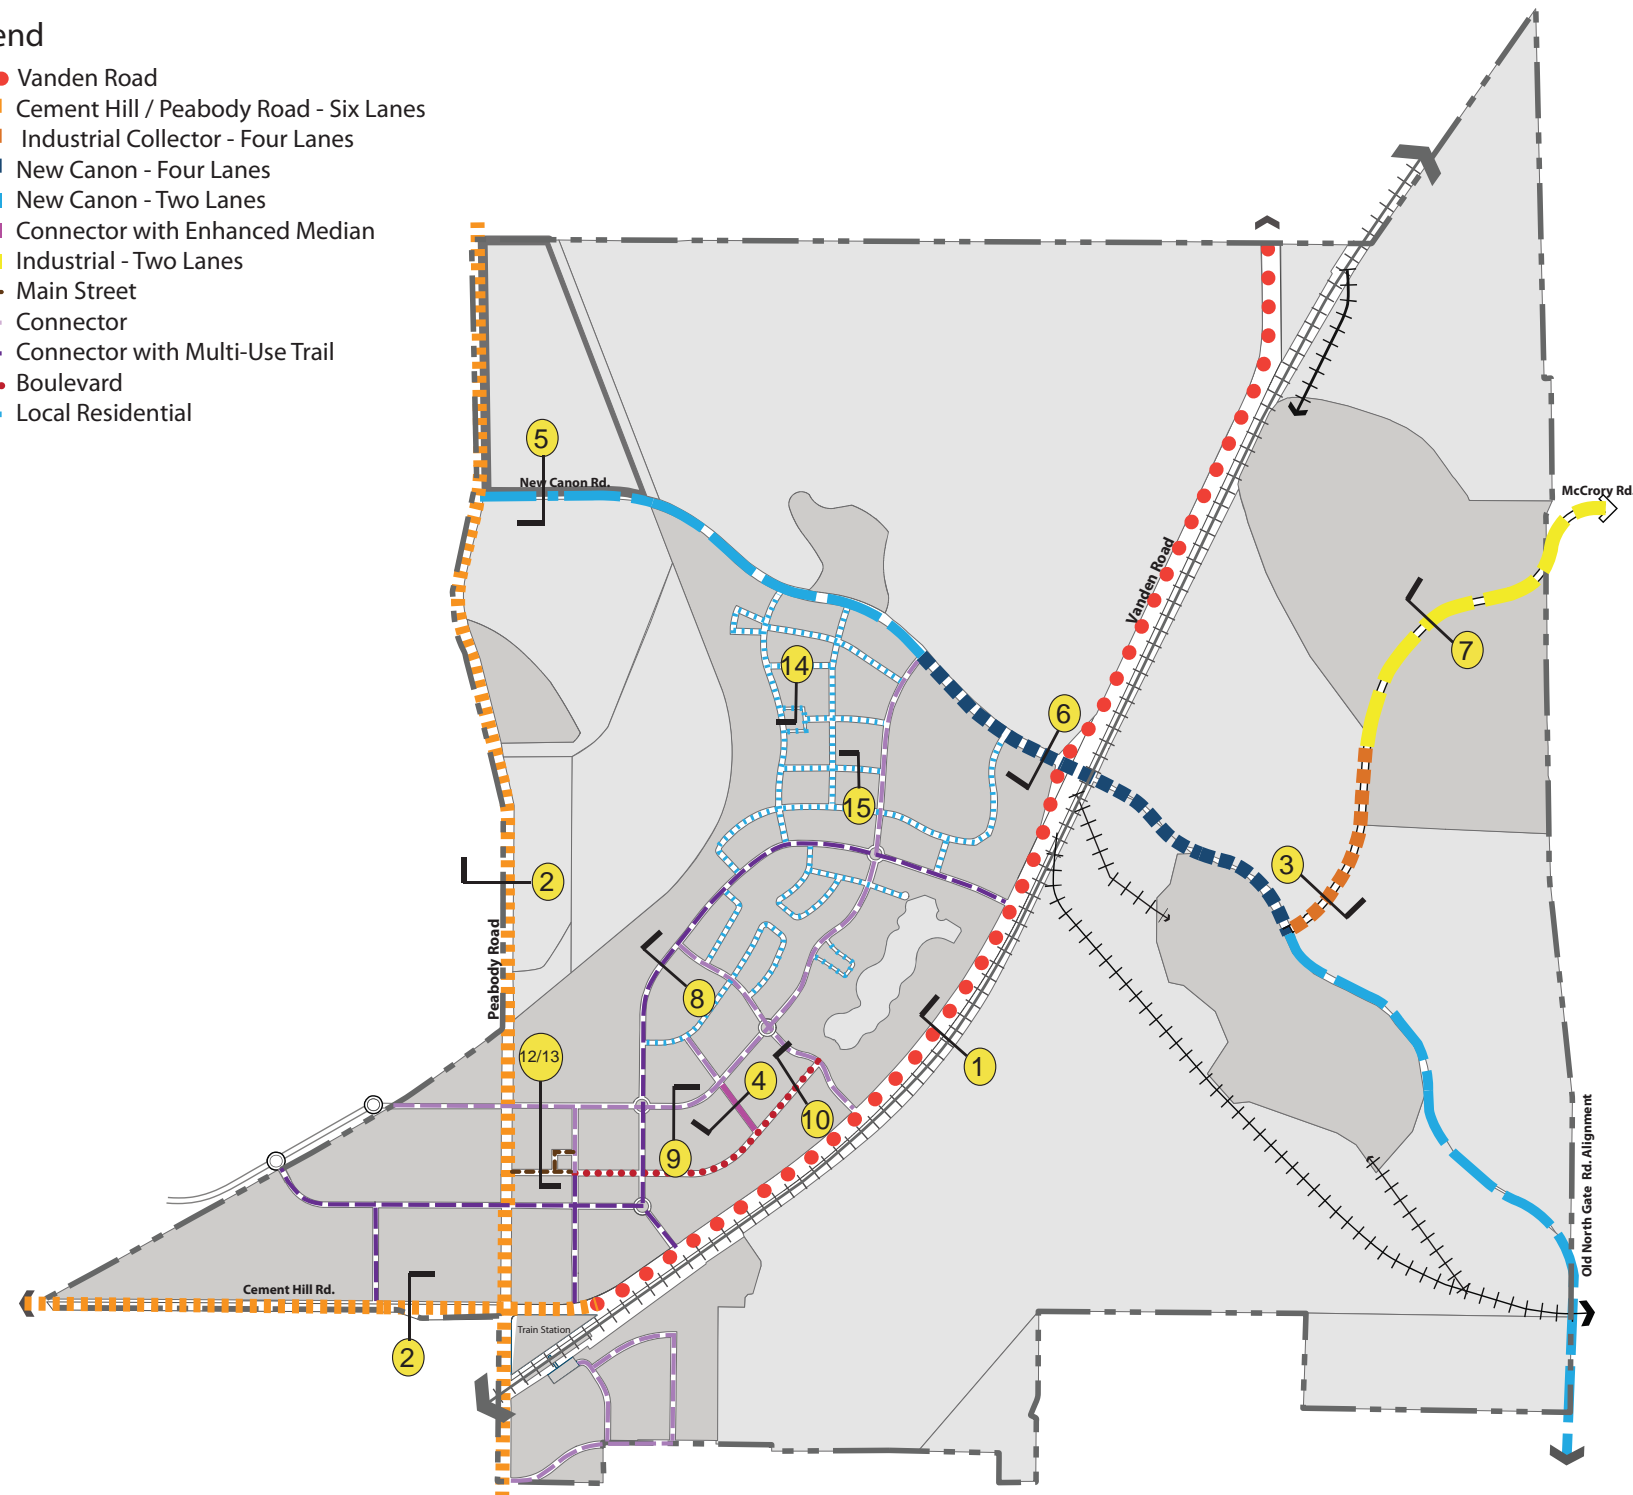


## 1 Vanden Road 4-lane

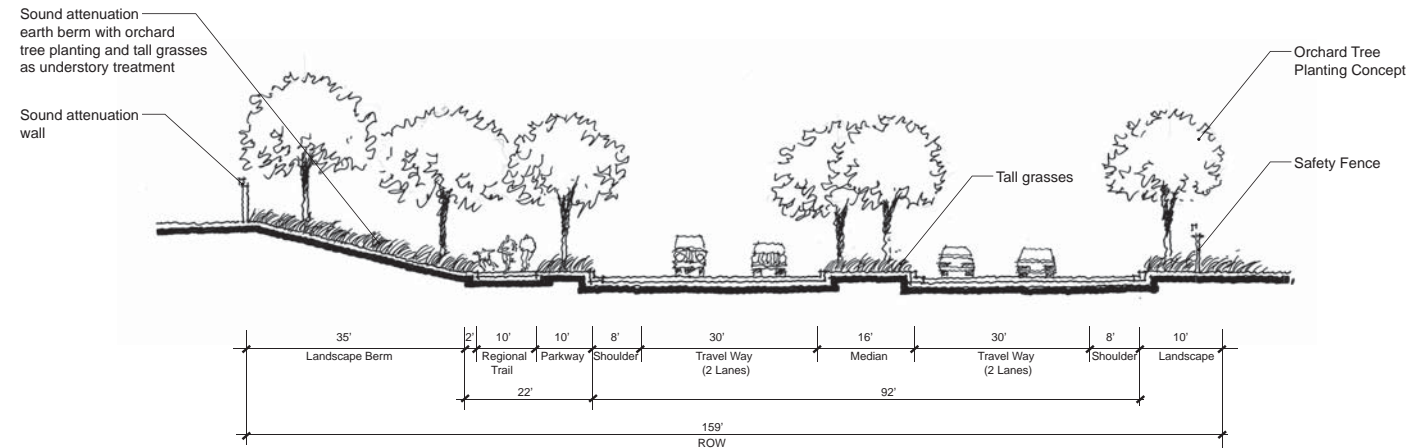


### Vanden Road Plan View

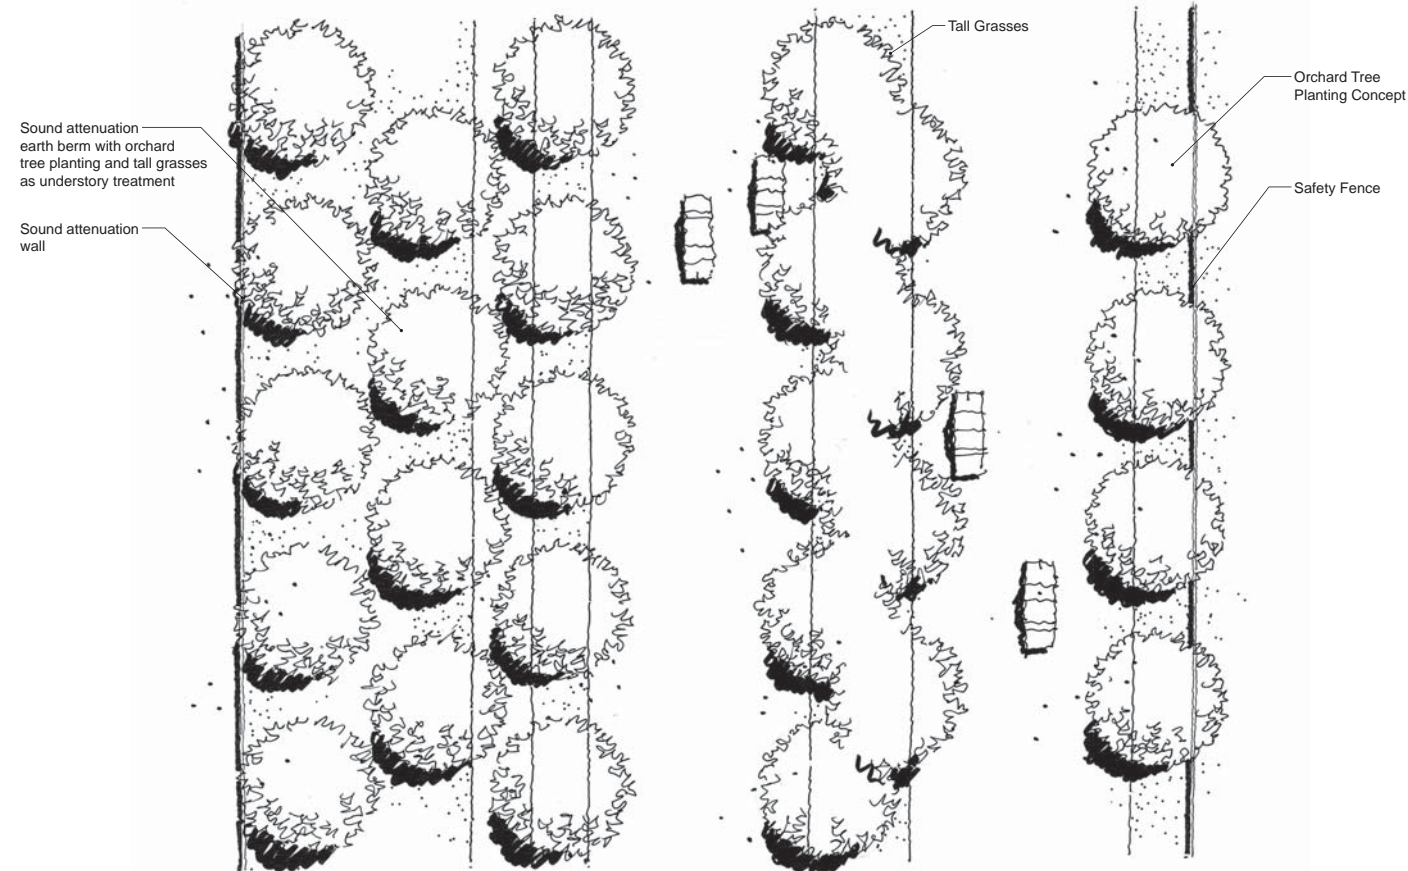


## 2 Cement Hill Road/ Peabody Road 6-lane

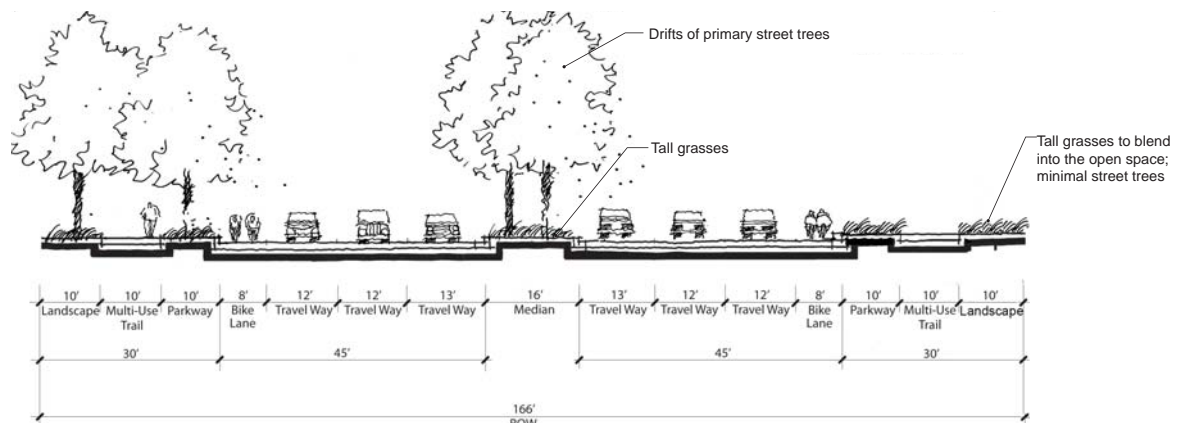


## 3 Industrial Collector Adjacent To Open Space

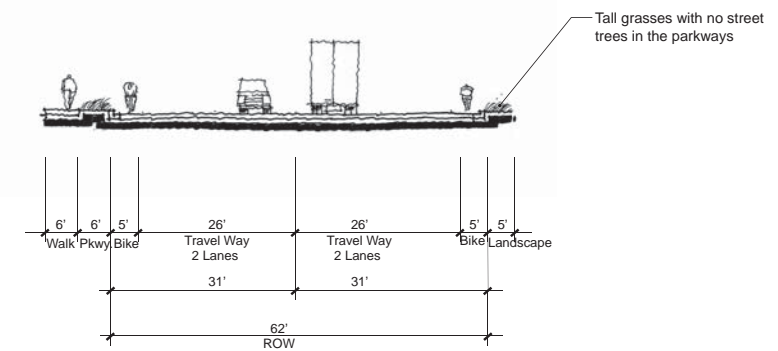


## 4 Connector With Enhanced Median 2-lane

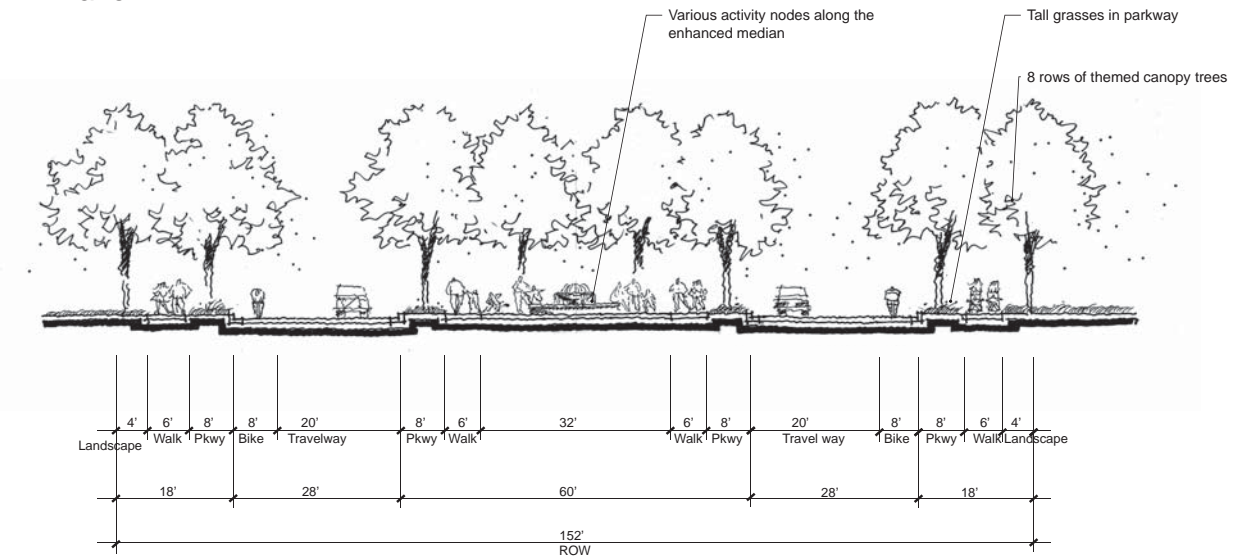


## 5 New Canon Road 2-lane

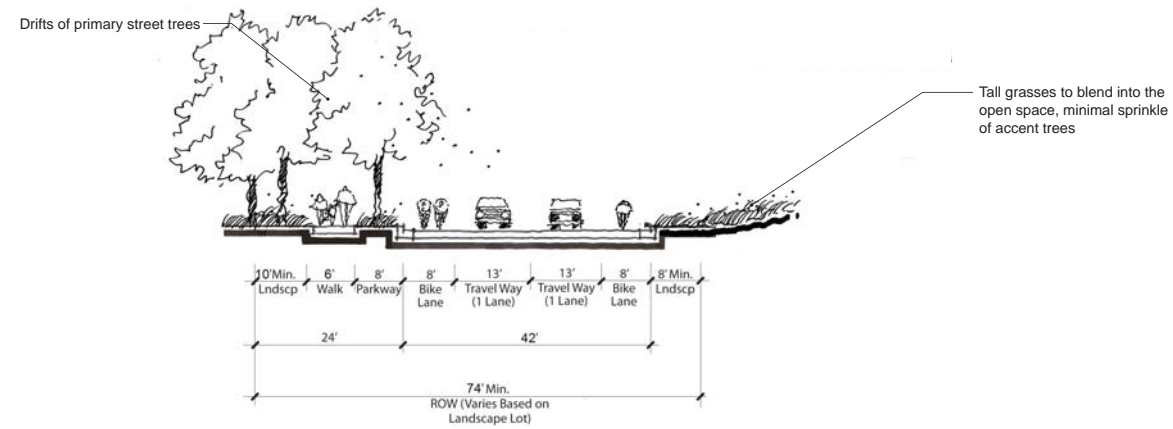


## 6 New Canon Road 4-lanes

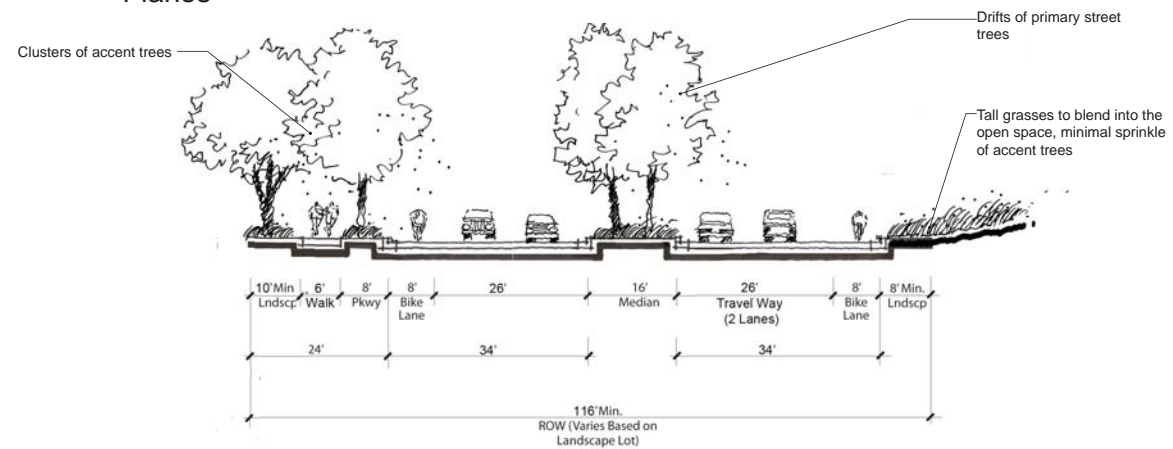


## 7 Industrial

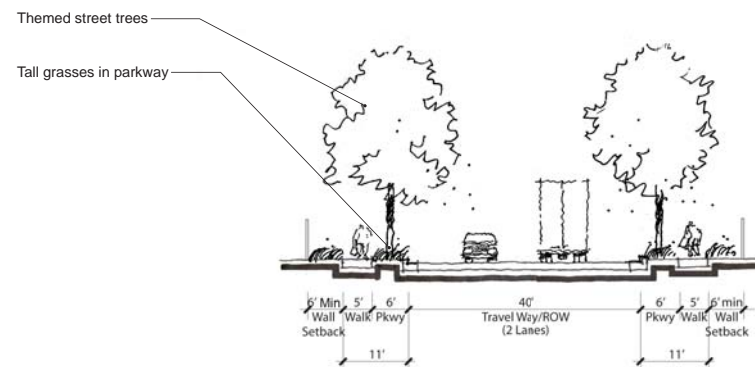


## 8 Connector With Multi-Use Trail Note: No Driveways on streets with 10' multi use trail

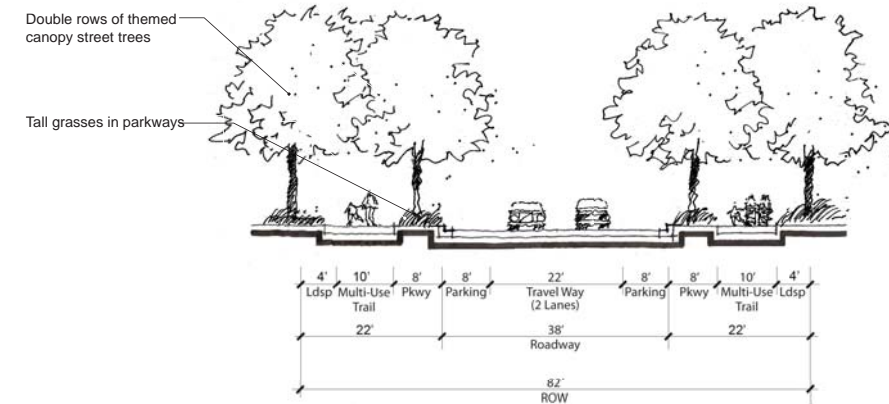


## 9 Connector (Additional 2' setback from property line to wall for side-on conditions required)

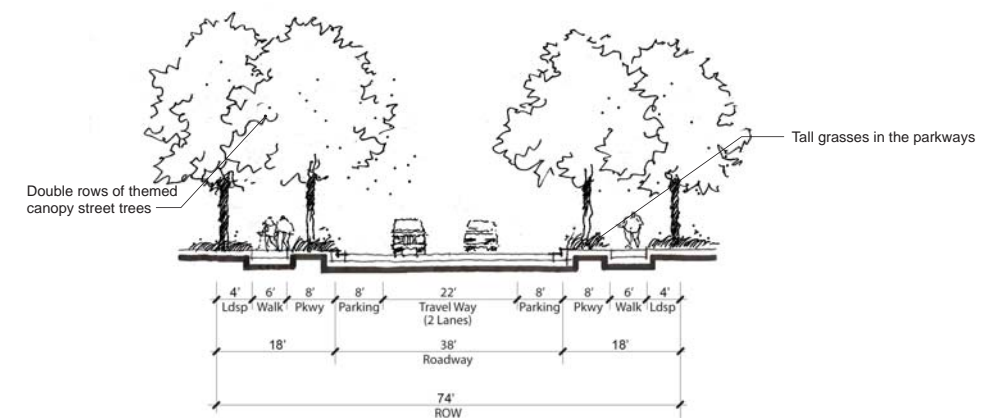


## 10 Boulevard Parking Allowed (Additional 2' setback from property line to wall for side-on conditions required, no driveways)

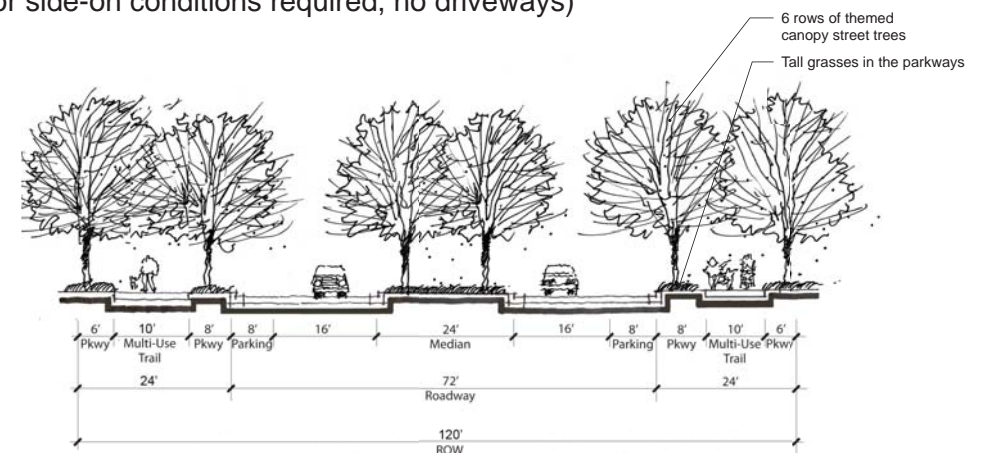


**11 Icon Street**  
 Parking Allowed  
 (Additional 2' setback from property line to wall for side-on conditions required)

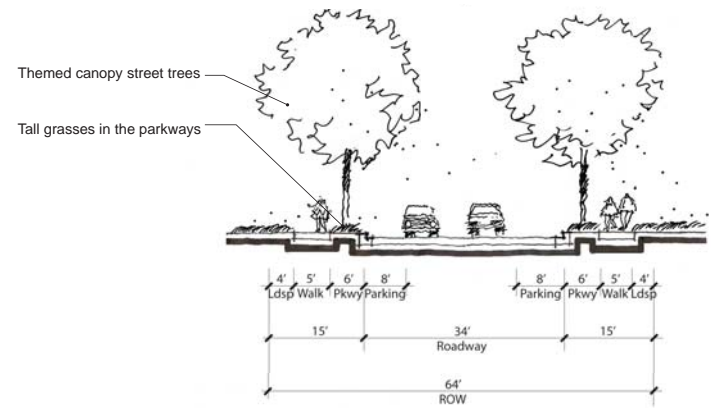


**14 One Way Street**  
 (Additional 2' setback from property line to wall for side-on conditions required)

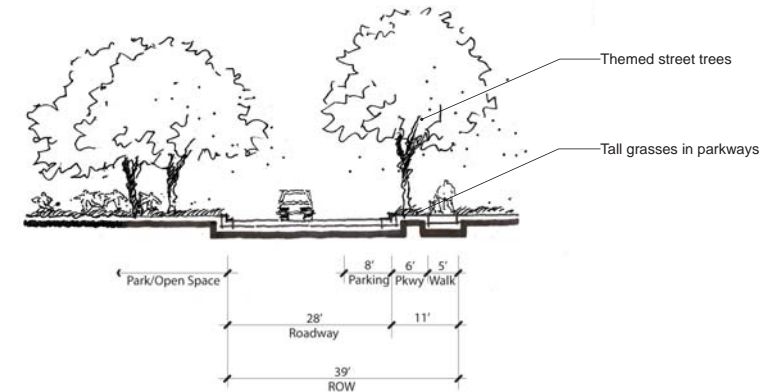


**12 Main Street (With Parallel Parking)**

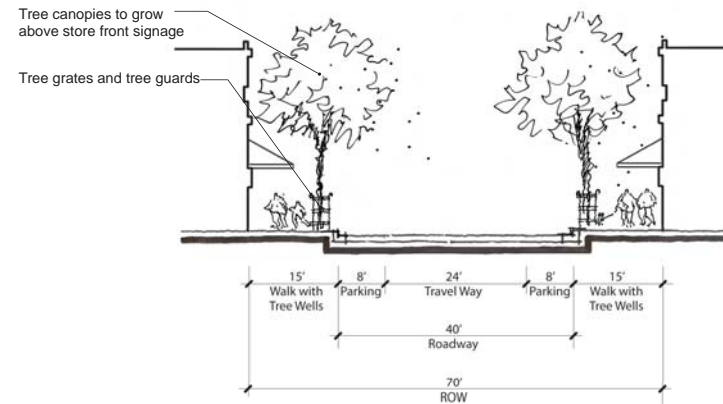

**15 Residential Street**  
 (Additional 2' setback from property line to wall for side-on conditions required)

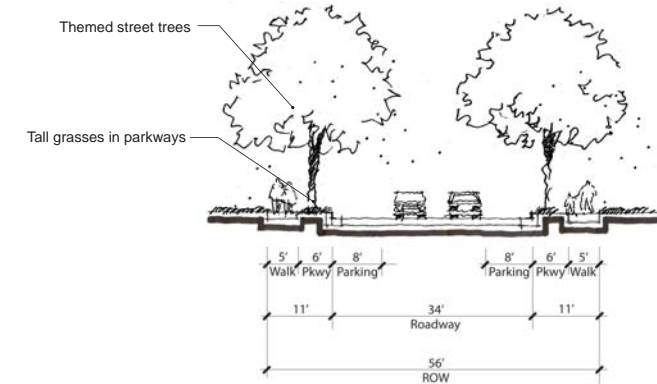

**13 Main Street (With Angled Parking)**

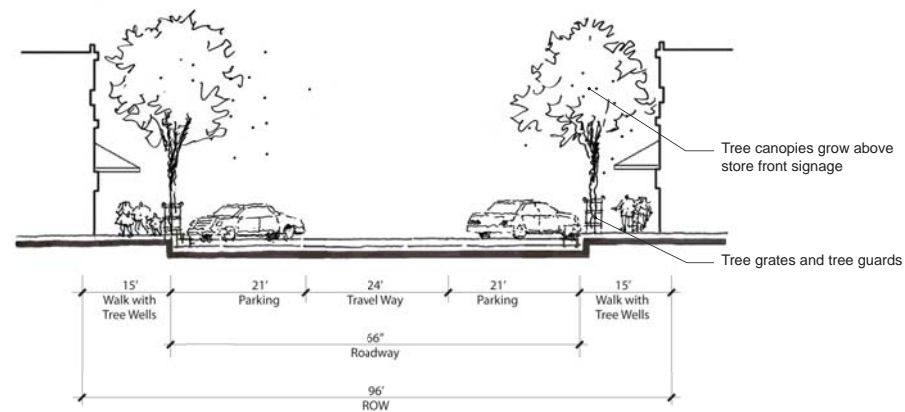

**16 Alley**

